


Sunrise Recreation and Park District

7801 Auburn Blvd., Citrus Heights, CA 95610

Virg Anderson - Park Analyst

vanderson@SunriseParks.com

mobile: 916 764-8995

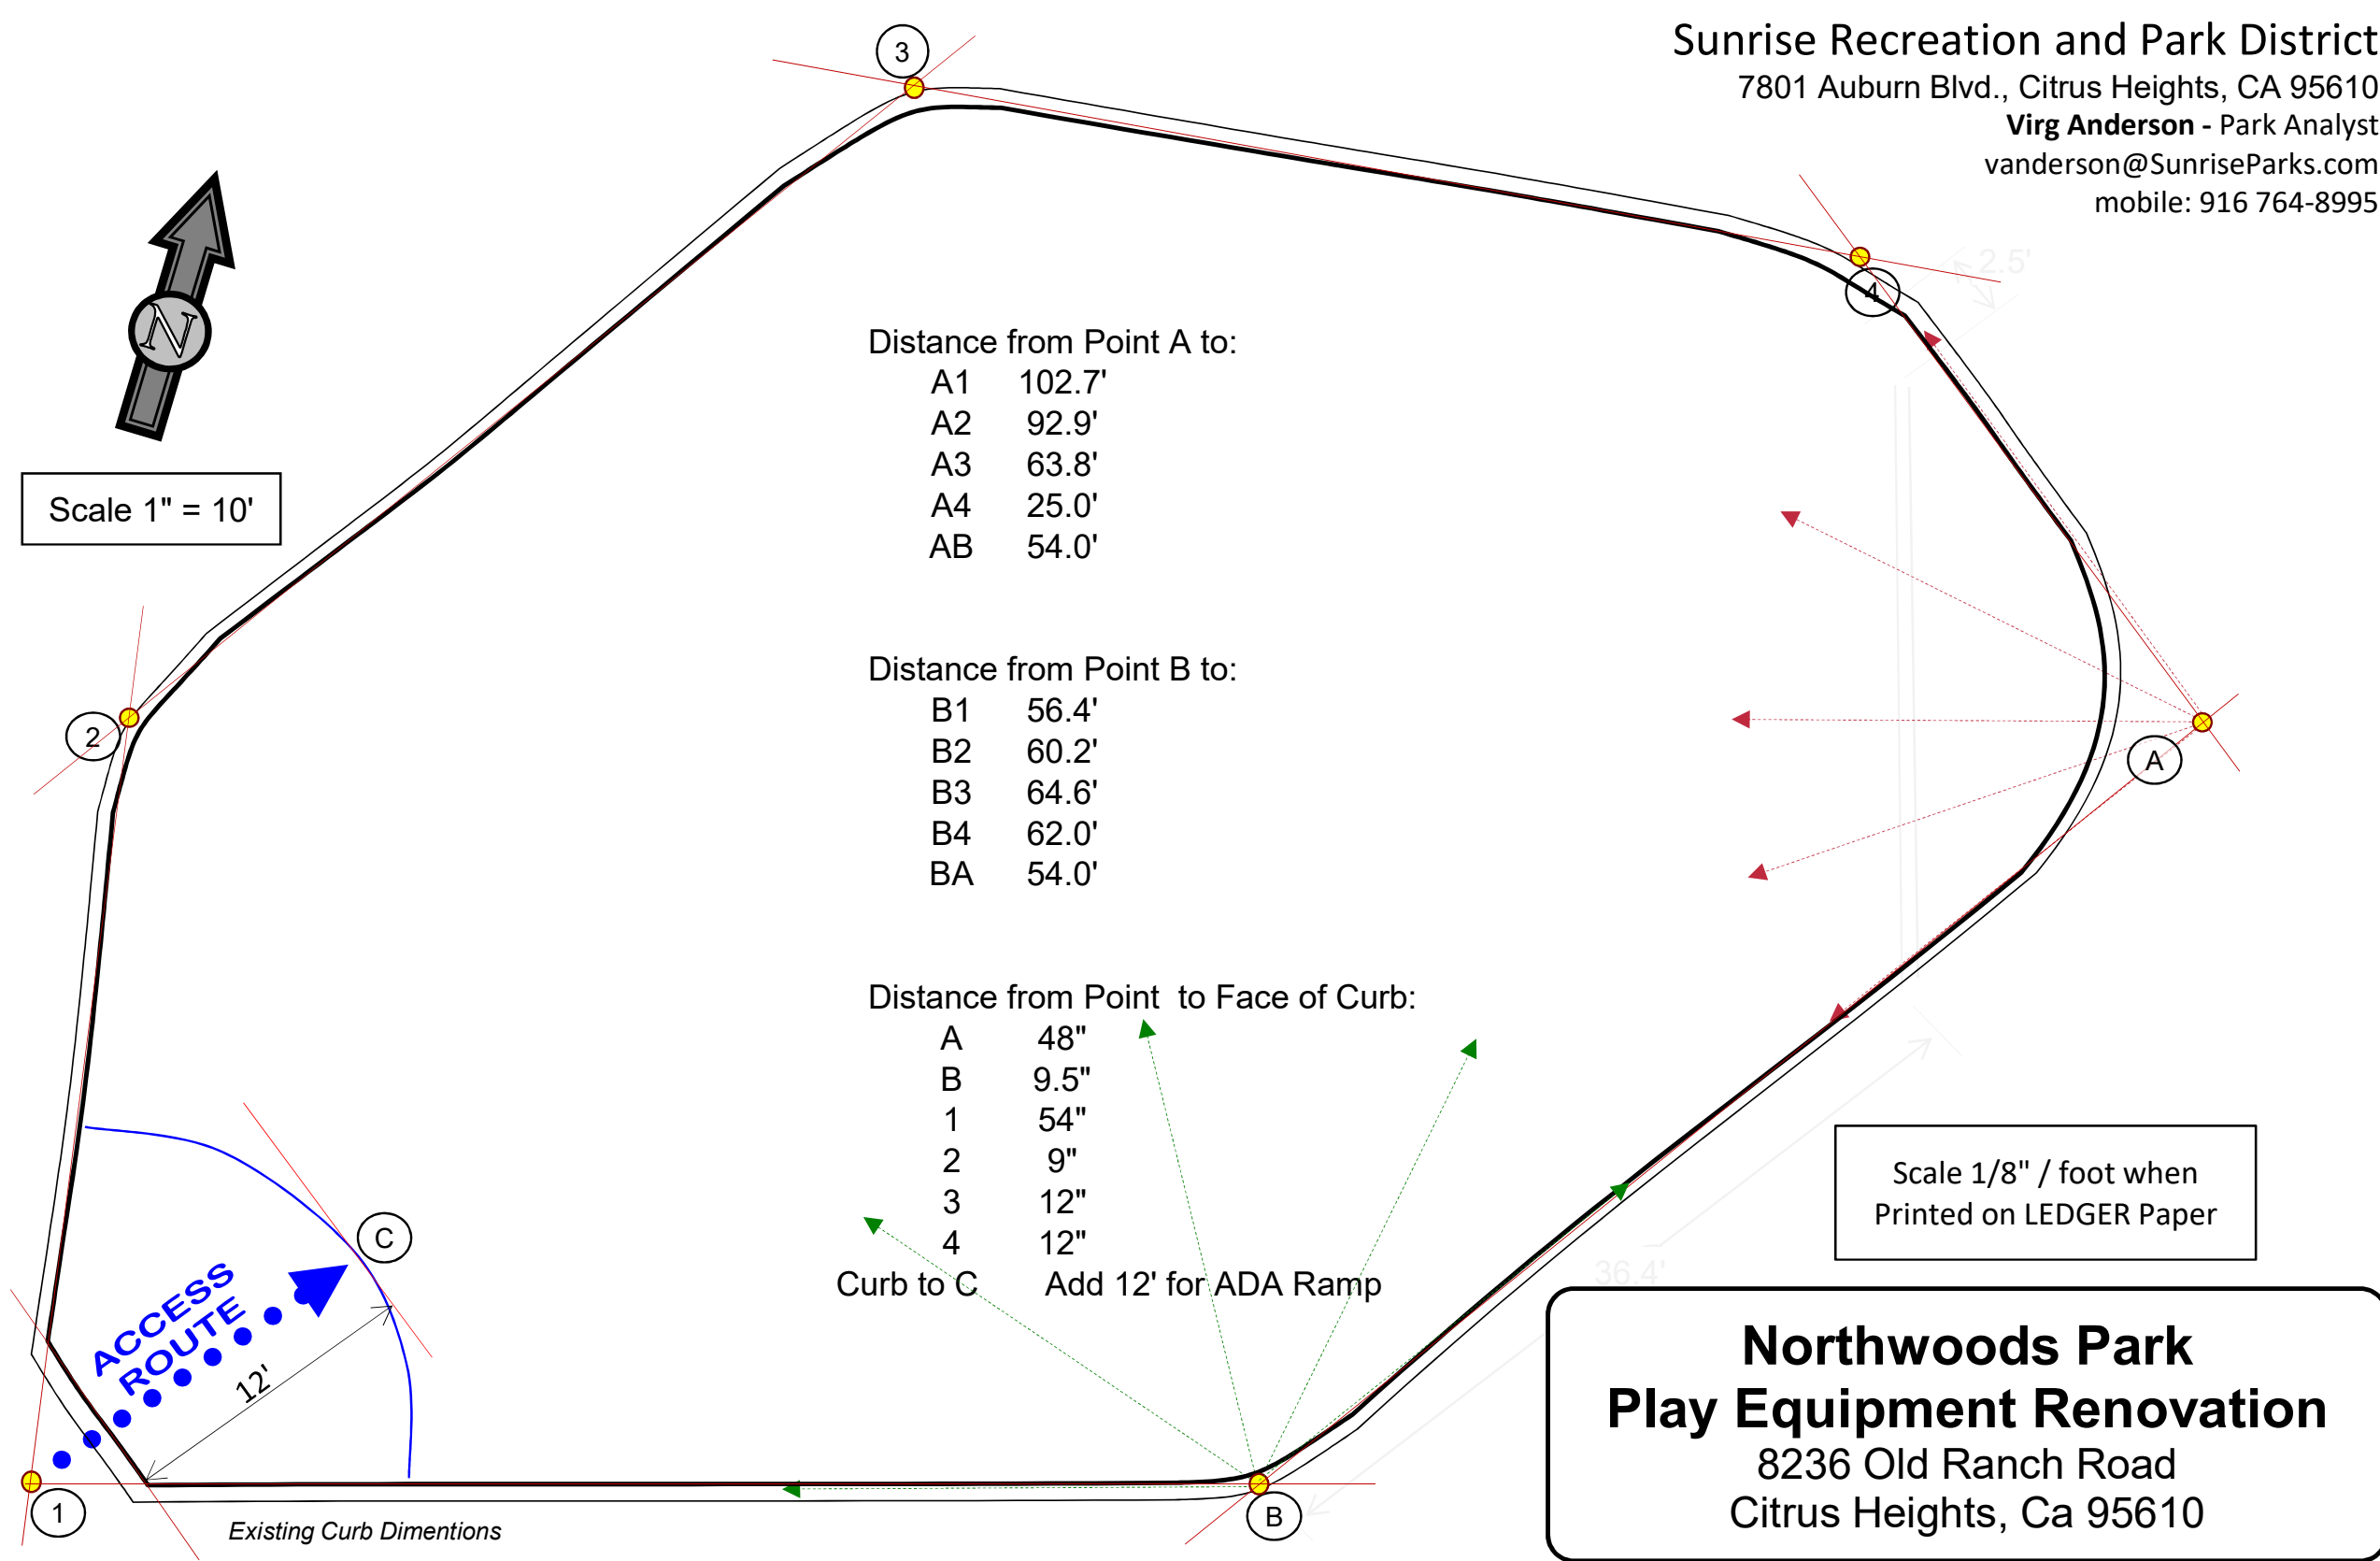

Distance from Point A to:

- A1 102.7'
- A2 92.9'
- A3 63.8'
- A4 25.0'
- AB 54.0'

Distance from Point B to:

- B1 56.4'
- B2 60.2'
- B3 64.6'
- B4 62.0'
- BA 54.0'

Distance from Point to Face of Curb:

- A 48"
- B 9.5"
- 1 54"
- 2 9"
- 3 12"
- 4 12"
- Curb to C Add 12' for ADA Ramp

Scale 1" = 10'

Scale 1/8" / foot when
Printed on LEDGER Paper

**Northwoods Park
Play Equipment Renovation**
8236 Old Ranch Road
Citrus Heights, Ca 95610

Existing Curb Dimentions