


SLIDE A CO-ORDINATE TABLE


SECT NO	CATALOGUE CODES	SECTION TYPE	XCOORD (ft)	YCOORD (ft)	AZIM (deg)	ELEV (ft)	GRADE %		
A(1)	32PE	Pool entry	90 00	101.43	90 0	123 61	5 00	32H00D	
A(2)	3210STR	Straight	90 00	111 41	90 0	124 11	5 00	3210STR 32FALSE	
A(3)	3230	LT	88 96	119 22	104 8	124 71	10 00	3230	
A(4)	3230	LT	85 97	126 43	119 8	125 57	12 00	3230	
A(5)	3215	LT	80 47	131 83	150 0	126 53	12 00	3215	
A(6)	328	LT	76 44	132 80	180 3	127 11	15 00	328	
A(7)	328	LT	72 52	131 61	210 6	127 76	15 75	328	
A(8)	328	LT	69 73	128 57	241 0	128 53	20 00	328	
A(9)	328	LT	68 91	124 59	271 6	129 37	20 00	328	
A(10)	328	LT	70 22	120 75	302 2	130 21	20 00	328	
A(11)	328	LT	73 31	118 12	332 8	131 05	20 00	328	
A(12)	328	LT	77 26	117 41	3 2	131 78	15 00	328	
A(13)	328	LT	81 11	118 80	33 5	132 41	15 00	328	
A(14)	3215	LT	86 09	124 63	63 9	133 61	15 00	3215	
A(15)	3230	LT	88 51	131 96	78 9	134 64	11 55	3230	
A(16)	3210STR	Straight	90 43	141 70	78 9	135 79	11 55	3210STR	
A(17)	3215	RT	93 91	148 59	48 7	136 73	12 00	3215	
A(18)	3215	RT	100 38	152 78	18 4	137 68	12 00	3215	
A(19)	3215	RT	108 08	153 14	348 2	138 68	13 00	3215	
A(20)	328	RT	111 71	151 19	317 9	139 28	15 00	328	
A(21)	328	RT	113 87	147 62	287 8	140 12	24 00	328	
A(22)	328	RT	113 86	143 53	257 0	141 37	35 00	328	
A(23)	328	RT	111 74	140 22	225 1	143 00	45 00	328	
A(24)	328	RT	108 28	138 70	192 0	145 04	59 30	328	
A(25)	328	RT	104 93	138 45	180 0	146 06	5 00	328	
A(26)	321NJTR-BOX	Injector Box	103 93	138 45	180 0	146 11	5 00		
A(26)	321NJTR-BOXTOP 32PLATE(2)	4-COUPLER(2) 4-PIPESTUB(2)							
A(27)	32EB	EB no W/Chamber	99 87	138 45	180 0	146 08	0 00	32GRABBAR-15 32H00D-GB	
Total ride length - Slide A			148 11 ft						
Total Number of Parts			62						

SLIDE B CO-ORDINATE TABLE


SECT NO	CATALOGUE CODES	SECTION TYPE	XCOORD (ft)	YCOORD (ft)	AZIM (deg)	ELEV (ft)	GRADE %		
B(1)	SMPE	Pool entry	100 00	105 13	90 0	124 05	10 00	SMFALSE	
B(2)	SM15STR	Straight	100 00	110 02	90 0	124 54	10 00	SMESTRL	
B(3)	SM9CC	Concave	100 00	111 18	90 0	124 68	14 00	SMR9CC	
B(4)	SM4518R	RT	101 73	115 36	45 0	125 33	14 00		
B(5)	SM4518R	RT	105 91	117 09	360 0	125 98	14 00		
B(6)	SM4518R	RT	110 08	115 36	315 0	126 63	14 00		
B(7)	SM4518R	RT	111 81	111 18	270 0	127 28	14 00		
B(8)	SM4518R	RT	110 08	107 00	225 0	127 93	14 01		
B(9)	SM4518R	RT	105 91	105 27	180 0	128 58	14 00		
B(10)	SM22532R	RT	101 89	106 07	157 5	129 16	14 00		
B(11)	SM22532R	RT	98 48	108 35	135 0	129 73	14 00		
B(12)	SM15STR	Straight	95 03	111 79	135 0	130 42	14 00	SMESTRR	
B(13)	SM15STR	Straight	91 59	115 24	135 0	131 10	14 00	SMESTRR	
B(14)	SM4518L	LT	87 41	116 97	180 0	131 75	14 01		
B(15)	SM4518L	LT	83 23	115 24	225 0	132 40	14 00		
B(16)	SM4518L	LT	81 51	111 06	270 0	133 05	14 00		
B(17)	SM4518L	LT	83 24	106 88	315 0	133 70	14 01		
B(18)	SM4518L	LT	87 41	105 16	0 0	134 34	14 00		
B(19)	SM22532L	LT	91 43	105 95	22 5	134 92	13 99		
B(20)	SM22532L	LT	94 84	108 23	45 0	135 50	14 00		
B(21)	SM22532L	LT	97 11	111 64	67 5	136 08	13 99		
B(22)	SM15STR	Straight	98 98	116 14	67 5	136 76	14 00	SMESTRL	
B(23)	SM15STR	Straight	100 84	120 64	67 5	137 44	13 99	SMESTRL	
B(24)	SM4518R	RT	104 04	123 84	22 5	138 09	14 00		
B(25)	SM4518R	RT	108 56	123 84	337 5	138 74	14 00		
B(26)	SM4518R	RT	111 75	120 64	292 5	139 39	14 00		
B(27)	SM4518R	RT	111 75	116 12	247 5	140 04	14 01		
B(28)	SM4518R	RT	108 55	112 93	202 5	140 69	14 00		
B(29)	SM4518R	RT	104 03	112 93	157 5	141 34	14 01		
B(30)	SM22532R	RT	100 63	115 21	135 0	141 91	14 01		
B(31)	SM22532R	RT	98 35	118 61	112 5	142 49	14 00		
B(32)	SM22532R	RT	97 56	122 63	90 0	143 07	14 00		
B(33)	SM4CC	Concave	97 56	125 43	90 0	143 78	37 57	SME4CCR	
B(34)	SM15STR-SP	[1.50ft]	97 56	126 83	90 0	144 31	37 57		
B(35)	SM15STR	Straight	97 56	131 44	90 0	146 04	37 56		
B(36)	SMENTRY	Entry Section	97 56	134 49	90 0	146 08	0 03	4-COUPLER(2) 4-PIPESTUB(2) SMPLATE(2)	
Total ride length - Slide B			156 30 ft						
Total Number of Parts			50						

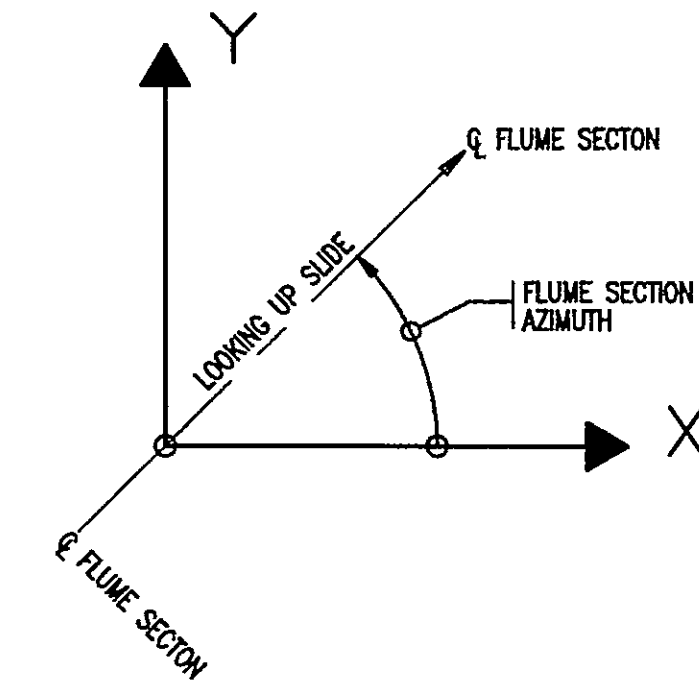

FLUME SECTION DIAGRAM
NOT TO SCALE

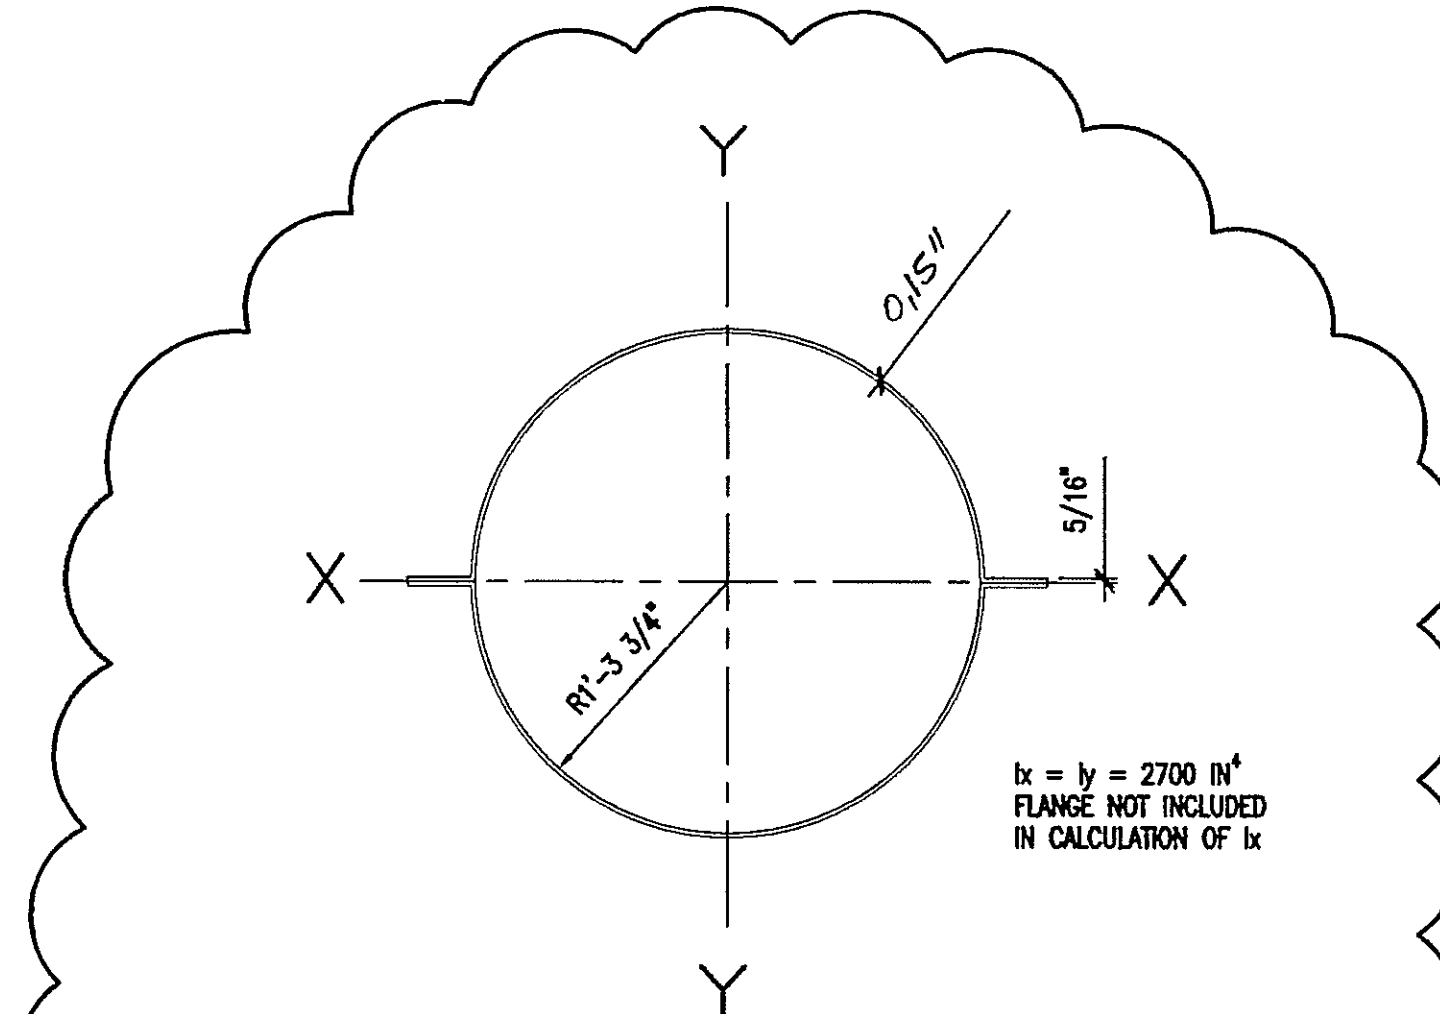

1 32" AQUATUBE SECTION PROPERTIES
SCALE: 1"=1'-0"

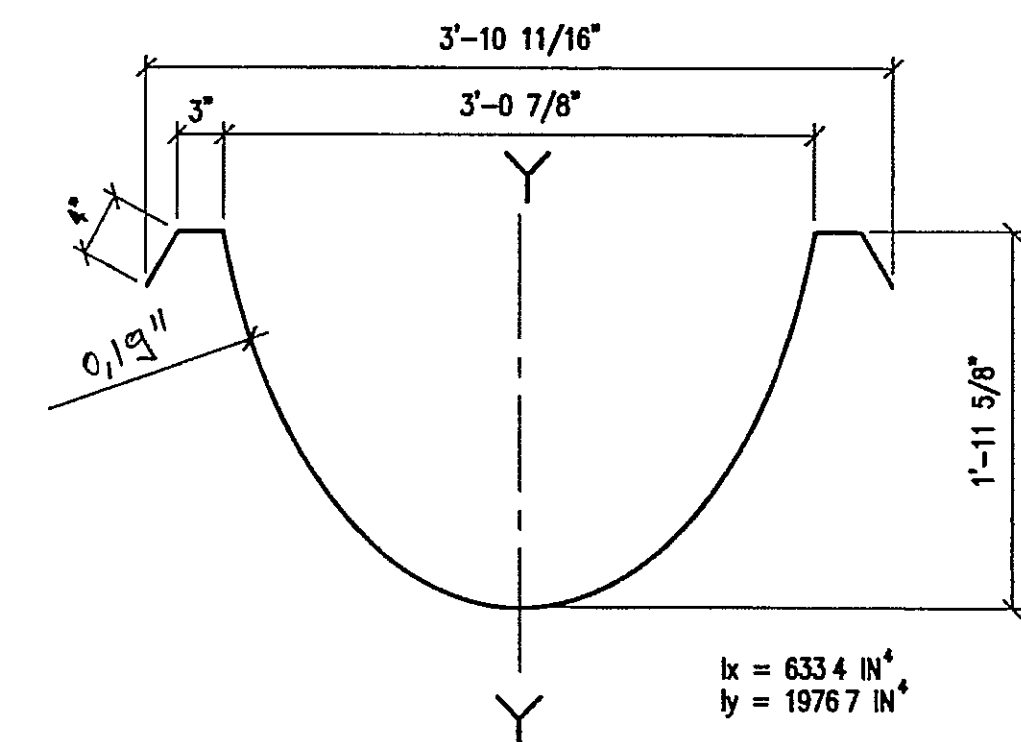

2 POOLSIDER SM SECTION PROPERTIES
SCALE: 1"=1'-0"

SLIDE A COMPONENT TABLE

COMPONENT	DESCRIPTION	QUANTITY	LENGTH (ft)	TOTAL LENGTH (ft)
4-PIPESTUB	4" Dia Pipe Stub	2	0 00	0 00
4-COUPLER	4" Dia Rubber Coupler	2	0 00	0 00
32PLATE	32 Injector Cover Plate	2	0 00	0 00
32PE	Pool Entry	1	1 39	1 39
321NJTR-BOXTOP	32 Water Injector Top	1	0 00	0 00
321NJTR-BOX	32 Water Injector	1	0 98	0 98
32H00-GB	32" Entry hood w/Grab Bar	1	0 00	0 00
32H00	32" Entry hood	1	0 00	0 00
32GRABBAR-15	32EB Grab Bar 1.5ft	1	0 00	0 00
32FALSE	False Flange	1	0 00	0 00
32EB	Entry Box	1	4 13	4 13
328	8.00R 30.00"	28	4 20	117 60
3230	30.00R 15.00"	6	7 85	47 10
3215	15.00R 30.00"	10	7 85	78 50
3210STR	Straight 10 00	4	10 00	40 00
Total Fiberglass		62		289 70
Total ride length - Slide A				148 11
Total risers		0		0 00


FOR SECTION PROPERTIES SEE DETAIL 1

SLIDE B COMPONENT TABLE

COMPONENT	DESCRIPTION	QUANTITY	LENGTH (ft)	TOTAL LENGTH (ft)
SMPLATE	Smentry Injector Cover Plat	2	0 00	0 00
SMPE	Pool Entry	1	5 25	5 25
SMFALSE	False Flange	1	0 00	0 00
SMENTRY	Entry Section	1	3 05	3 05
SM9CC	29 53R 2.26" CC	1	1 16	1 16
SM4CC	13 12R 12.62" CC	1	2 89	2 89
SM4518R	5 91R 45 00" RH	12	4 68	56 16
SM4518L	5 91R 45 00" LH	5	4 68	23 40
SM22532R	10 50R 22.50" RH	5	4 16	20 80
SM22532L	10 50R 22.50" LH	3	4 16	12 48
SM15STR-SP	[1.50 ft]	1	1 50	1 50
SM15STR	Straight 4 92	6	4 92	29 53
4-PIPESTUB	4" Dia Pipe Stub	2	0 00	0 00
4-COUPLER	4" Dia Rubber Coupler	2	0 00	0 00
Total ride length - Slide B		43		156 22
SMR9CC	CC Riser	1	1 16	1 16
SMESTRR	Straight End RH	2	2 46	4 92
SMESTRL	Straight End LH	3	2 46	7 38
SME4CCR	CC End RH	1	2 46	2 46
Total risers		7		15 92

FOR SECTION PROPERTIES SEE DETAIL 2

PLOT DATE 3/29/2007 10:55 FILE NAME: C:\PROJECTS\WHITEWATER\WHITEWATER.DWG
 ALL RIGHTS RESERVED. THESE DRAWINGS AND SPECIFICATIONS ARE THE PROPERTY AND COPYRIGHT OF WHITEWATER AND SHALL NOT BE REPRODUCED OR USED ON ANY OTHER WORK EXCEPT BY WRITTEN AGREEMENT WITH WHITEWATER.

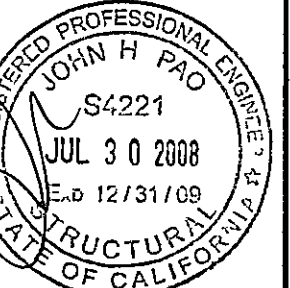

A	REVISED AS SHOWN	JUL 28/2008
0	ENGINEERING ISSUE	NOV 09/2007
REV	REVISION DESCRIPTION/ISSUE RECORD	DATE PE
DESIGNED BY	AK	DATE SEP 13/2007
DRAWN BY	AK	DATE SEP 13/2007
SCALE	N/A	ARCHIVE FILE No 15198-201

NOTE: IMPERIAL DIMENSIONS
ALL ELEVATIONS AND CO-ORDINATES ARE IN FEET
ALL OTHER DIMENSIONS ARE IN FEET AND INCHES

WHITE WATER
WhiteWater West Industries Ltd
6700 McMillan Way, Richmond, B.C. Canada V6W 1J7
Tel (604) 273-1068 Fax (604) 273-4518

SLIDE A & SLIDE B
COORDINATE AND COMPONENT
TABLES
ANTELOPE COMMUNITY PARK
SACRAMENTO, CALIFORNIA