




KATHY COOK AMPHITHEATER  
RUSCH PARK  
CITRUS HEIGHTS, CA

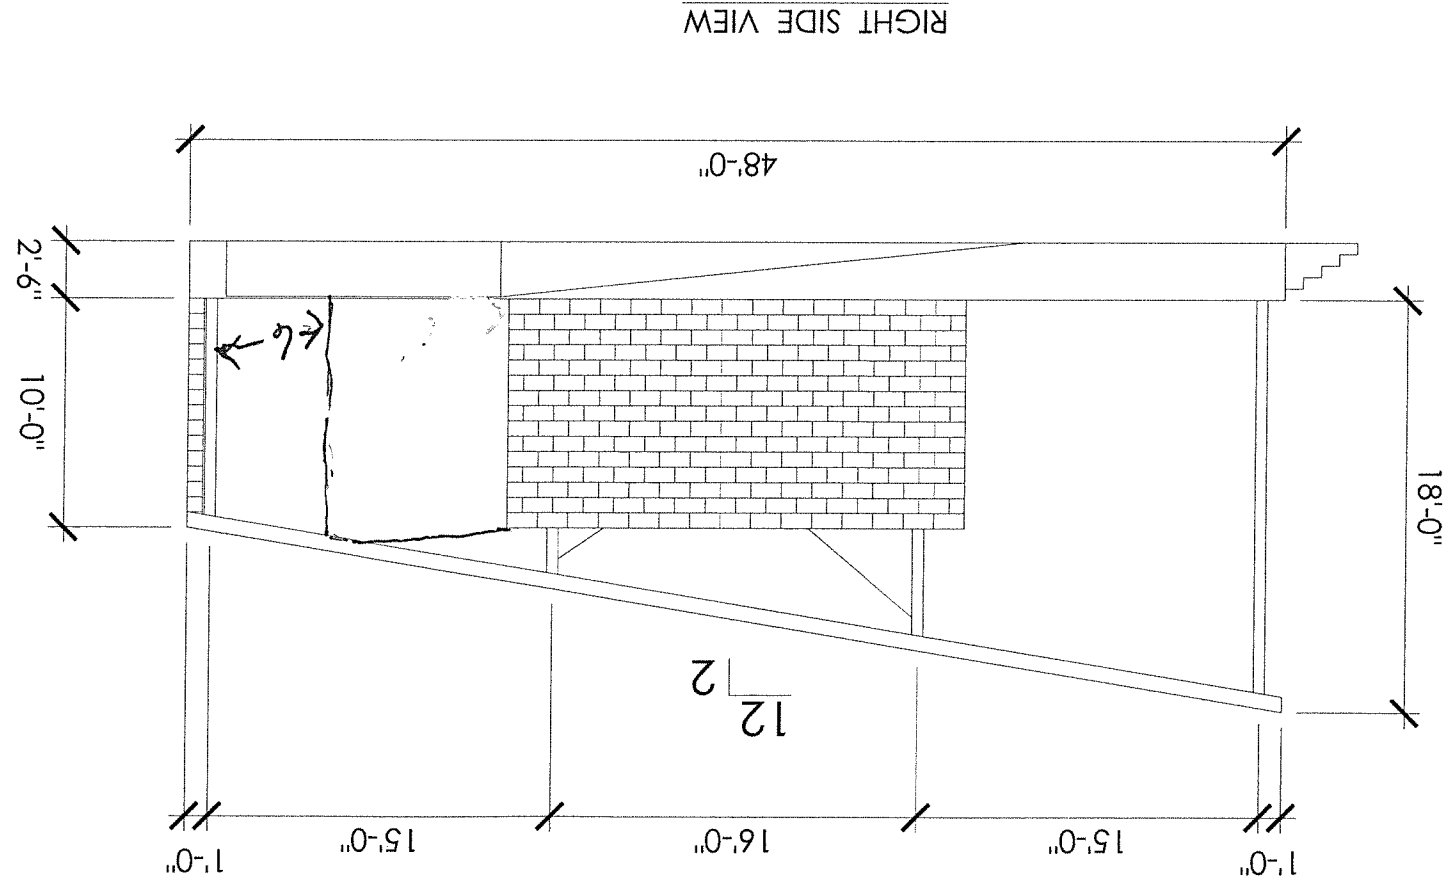

KATHY COOK AMPHITHEATER  
RUSCH PARK  
CITRUS HEIGHTS, CA

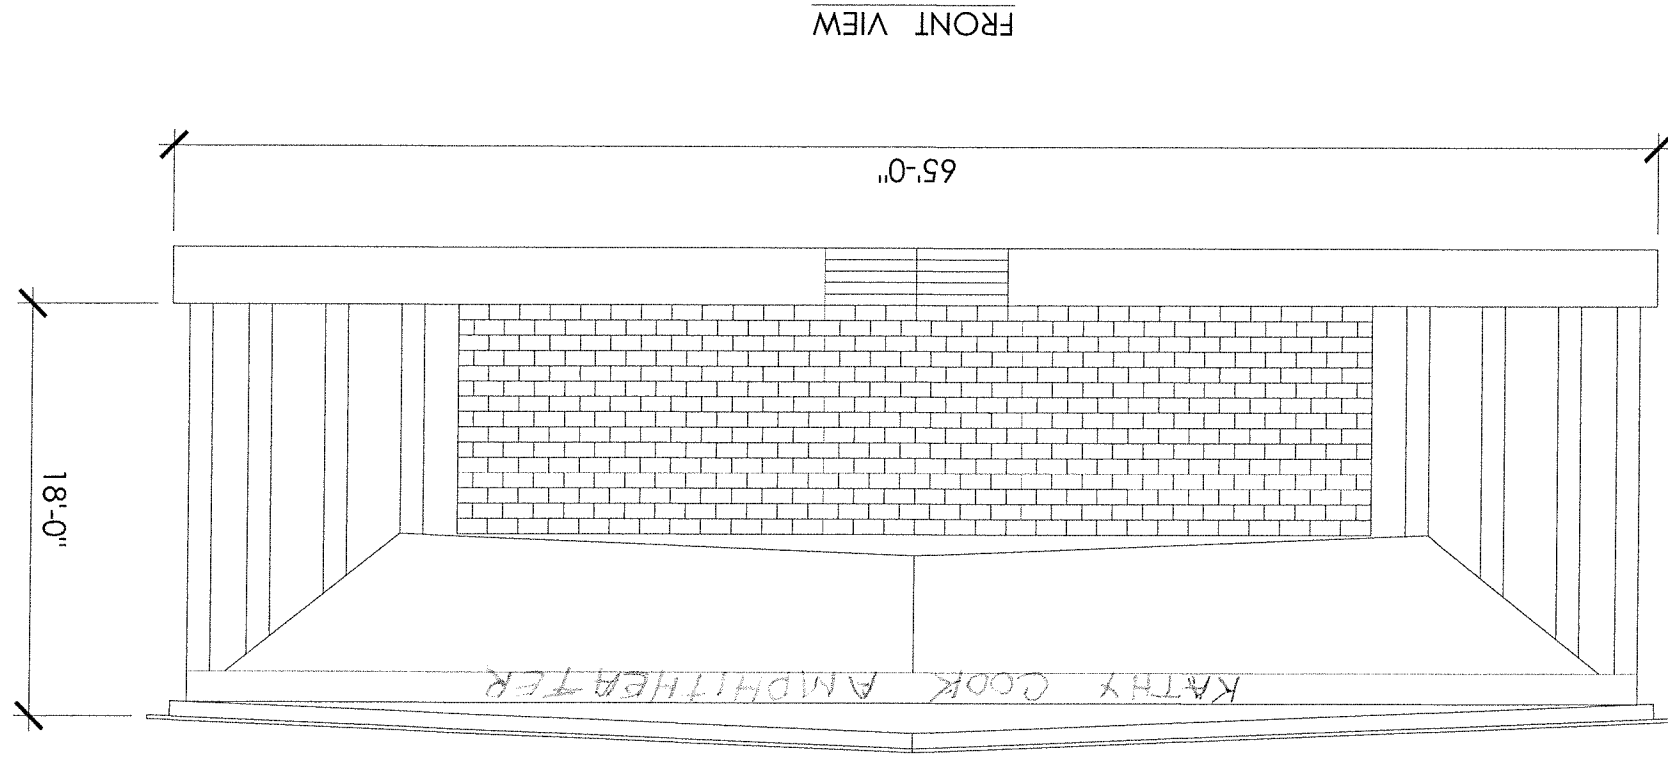

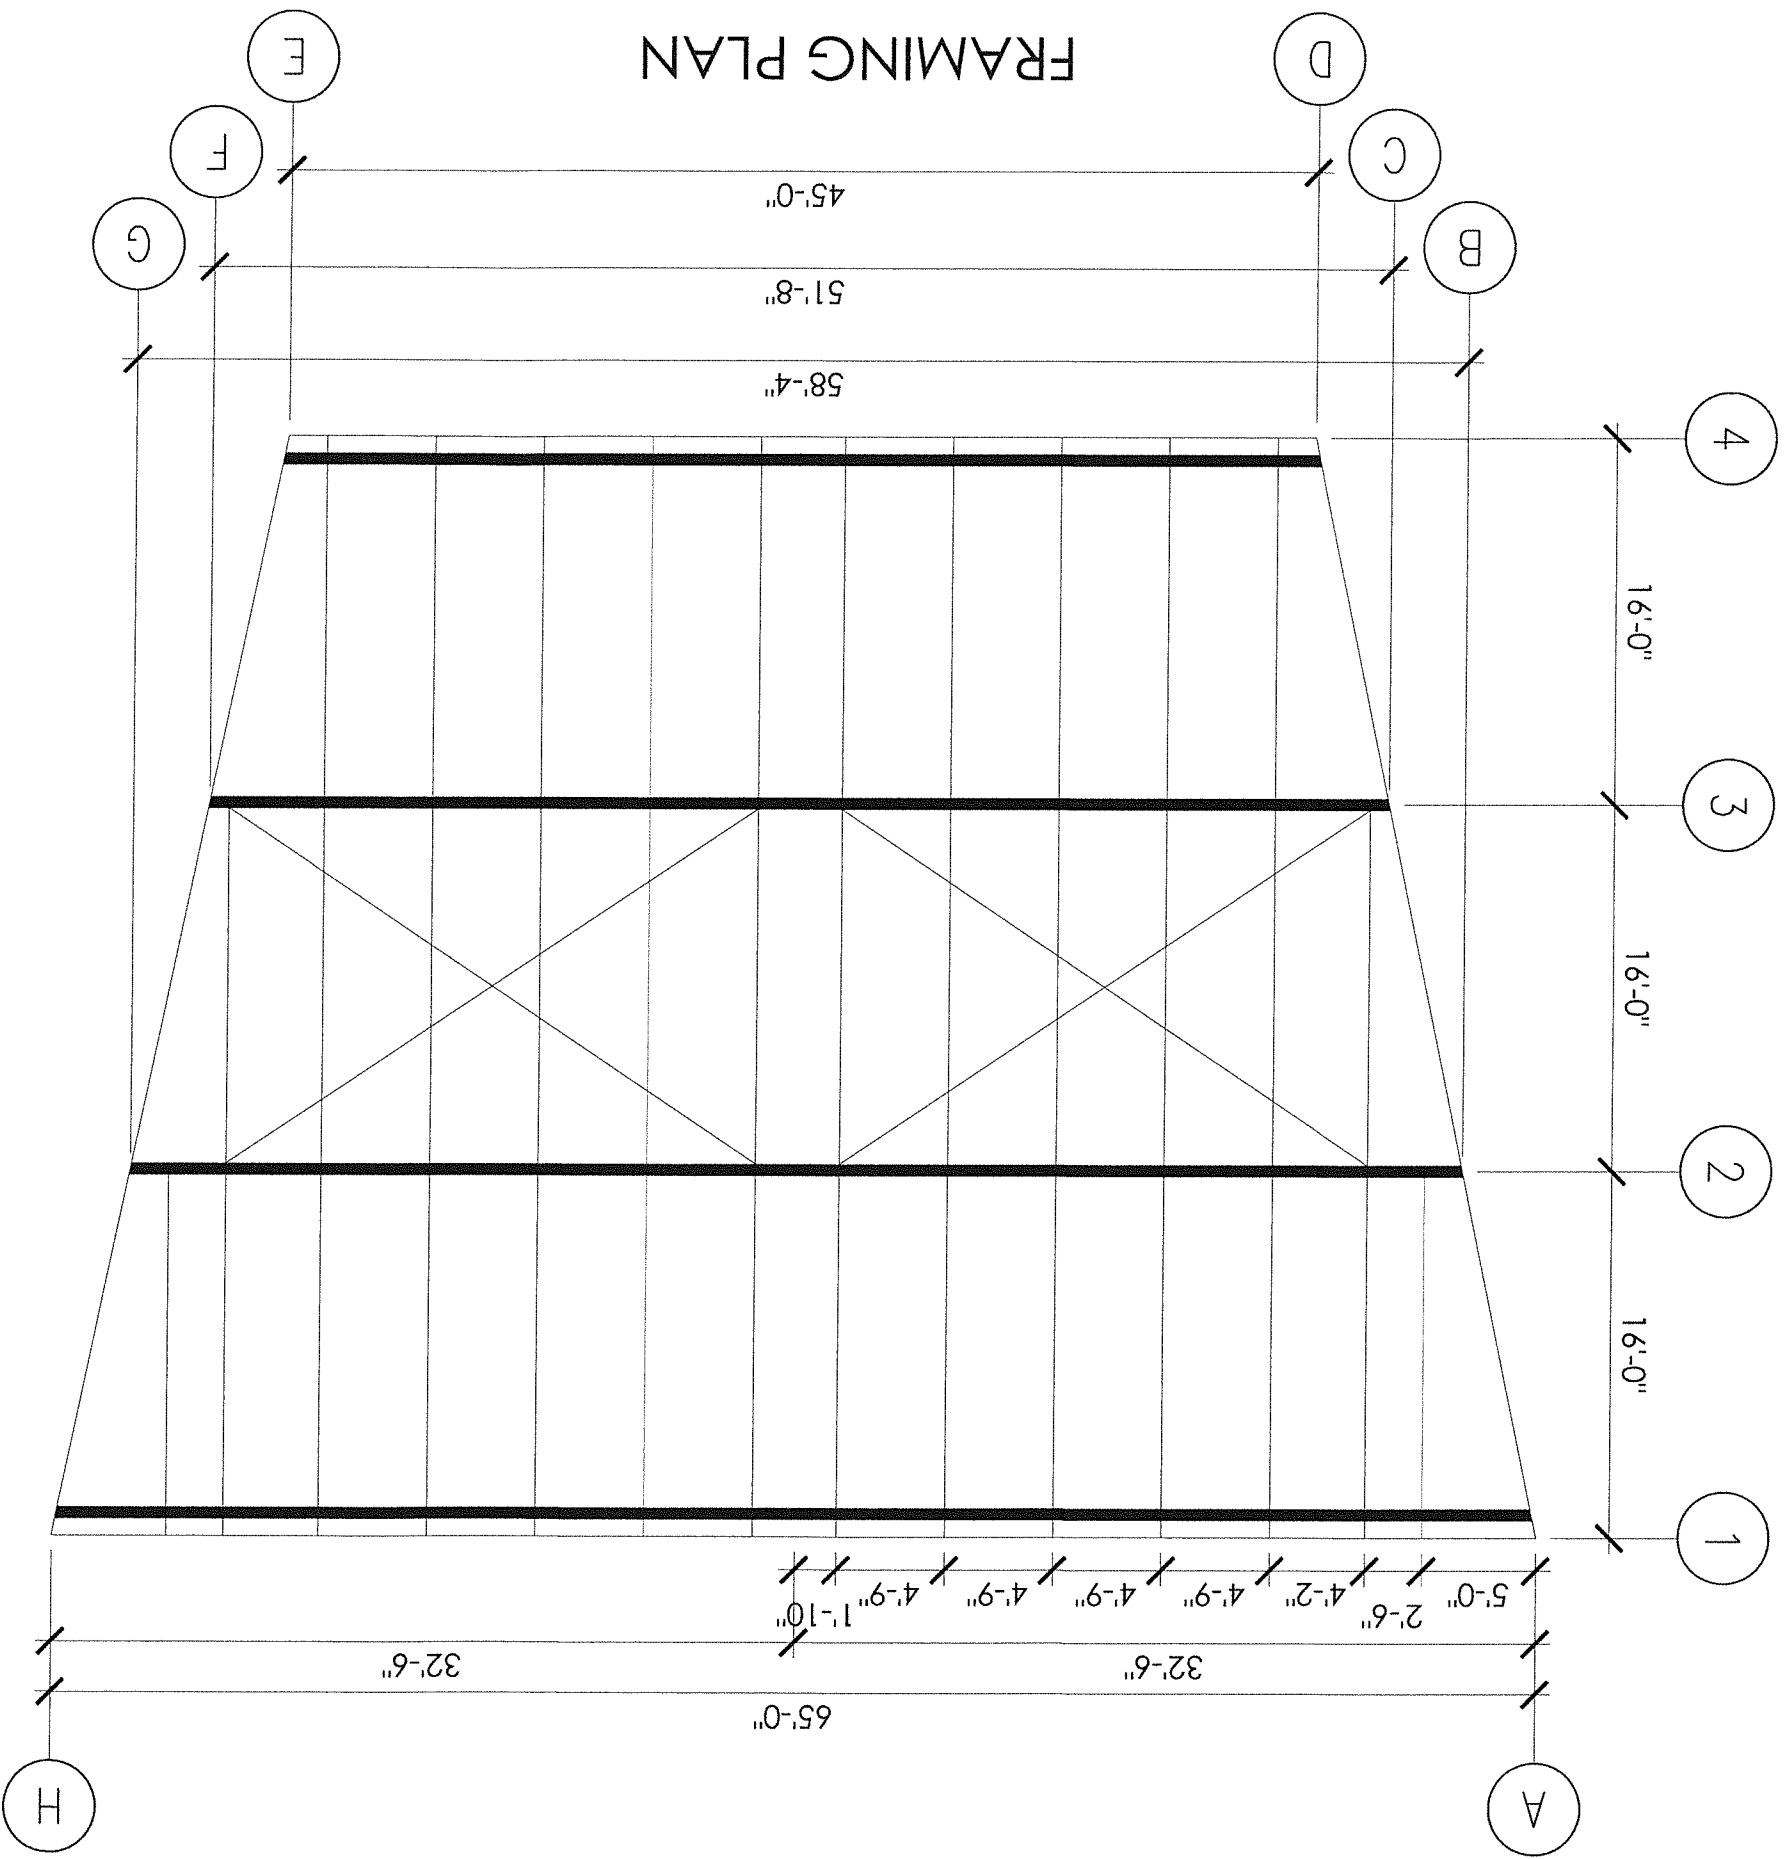

FRAMING PLAN

KATHY COOK AMPHITHEATER  
 RUSCH PARK  
 CITRUS HEIGHTS, CA