
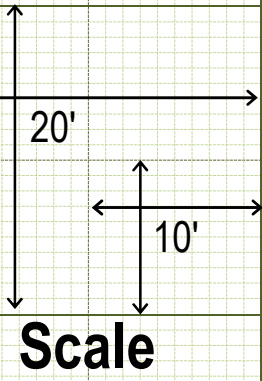


**IMPORTANT** - The Play Area Measurements Must be Field Verified by Play Representative Prior to Submitting Proposals

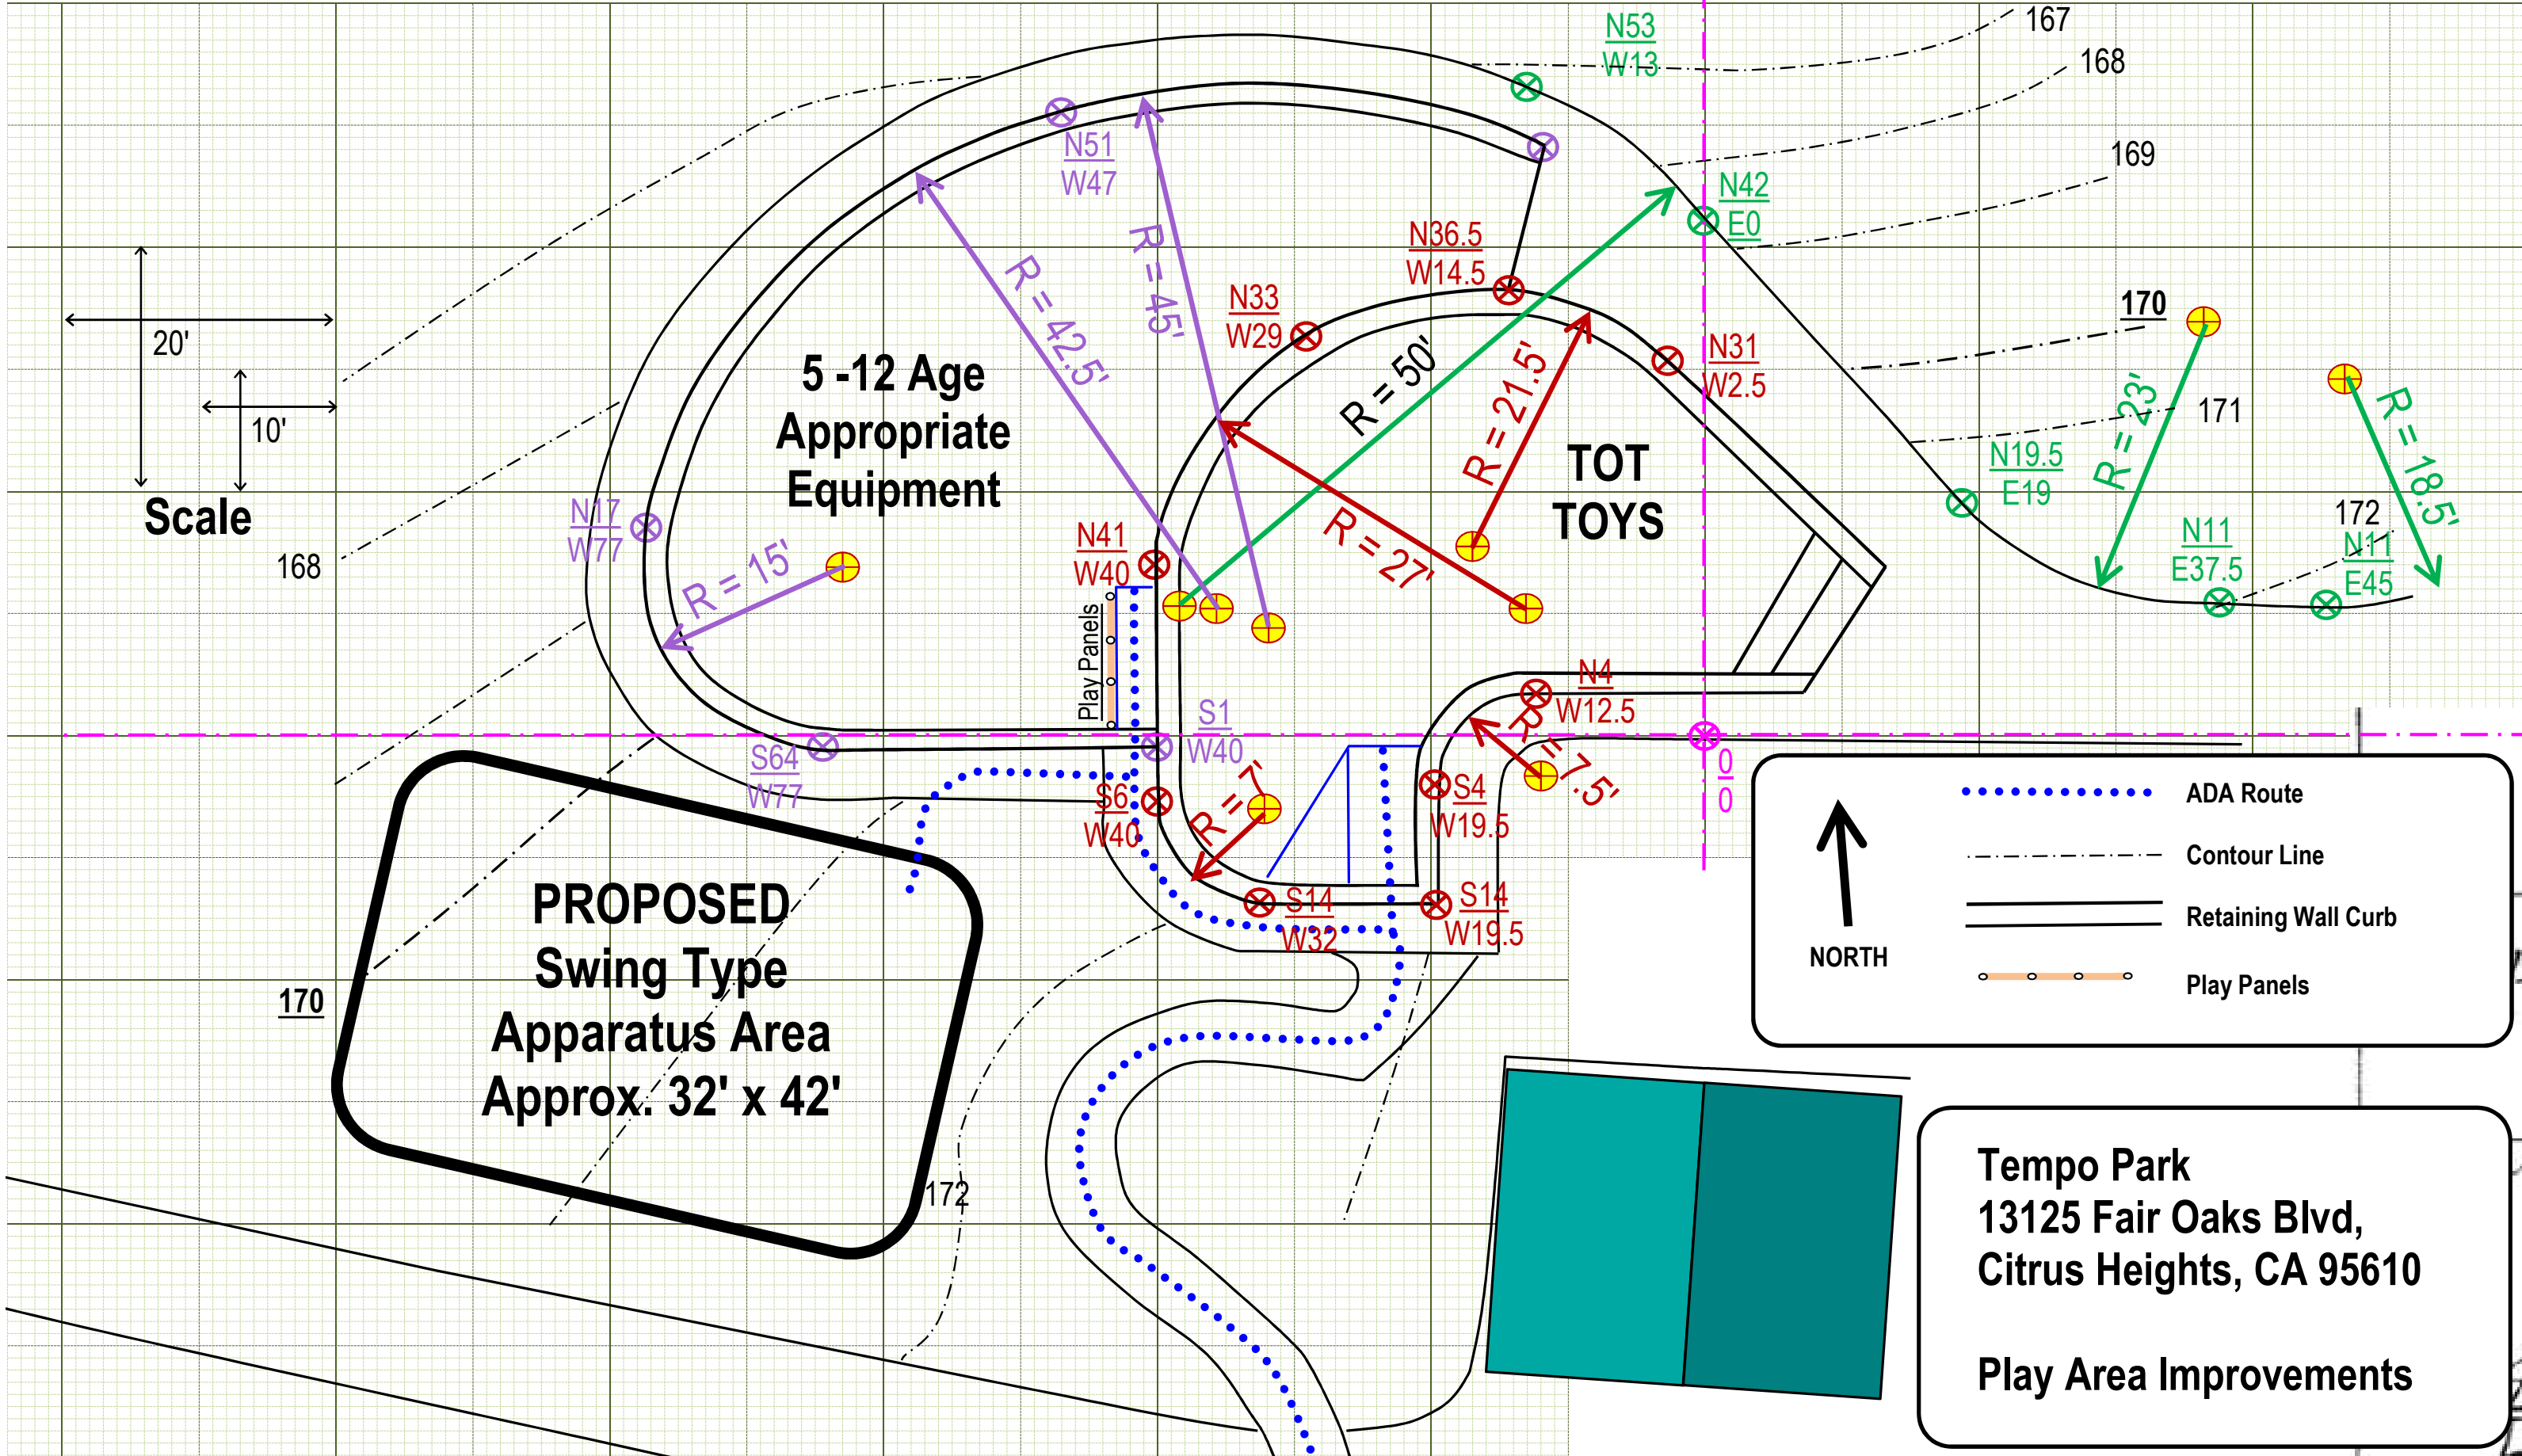

**NORTH** ↑

- ..... ADA Route
- - - - Contour Line
- ==== Retaining Wall Curb
- ○ ○ ○ Play Panels

**PROPOSED**  
**Swing Type**  
**Apparatus Area**  
**Approx. 32' x 42'**

**Tempo Park**  
**13125 Fair Oaks Blvd,**  
**Citrus Heights, CA 95610**

**Play Area Improvements**